

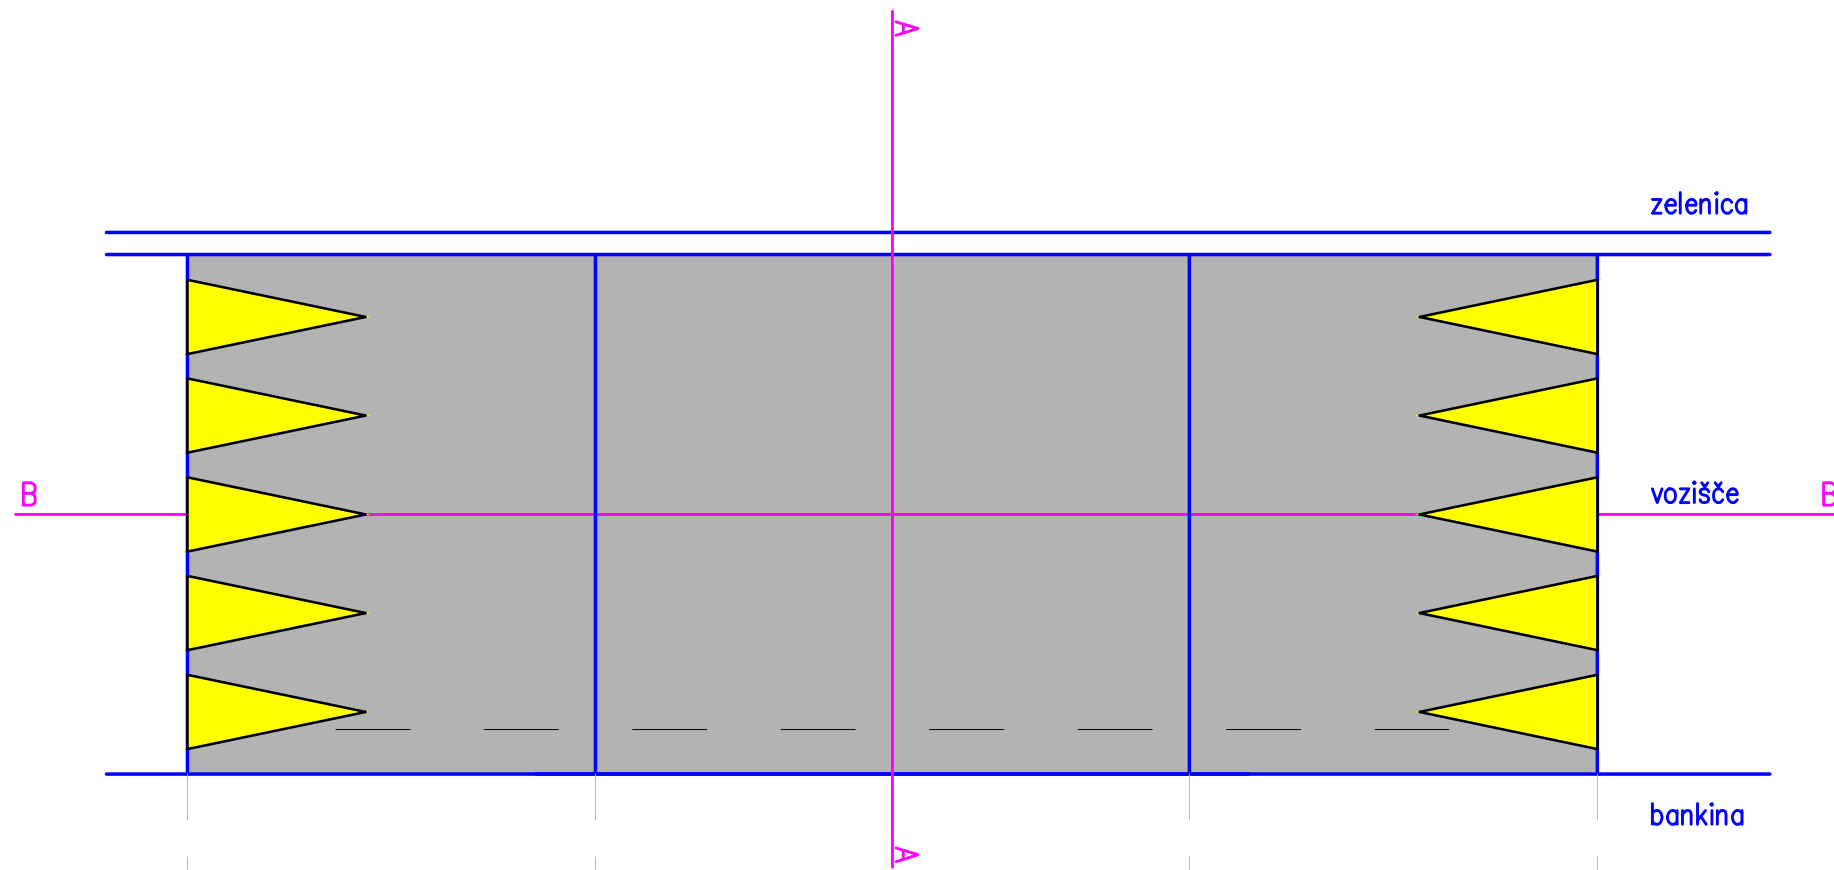


DETAJL PLOŠČADI TRAPEZNE OBLIKE
M 1:50

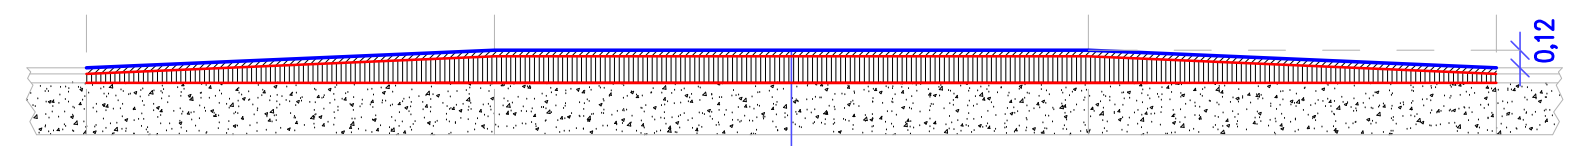


prerez B-B

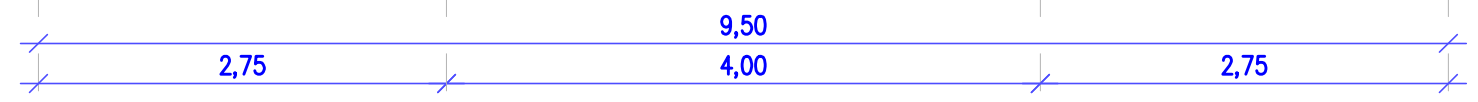

asfaltbeton AC 11 surf 3 cm
asfaltbeton AC 22 base 7-19 cm
tamponski drobljenec

prerez A-A

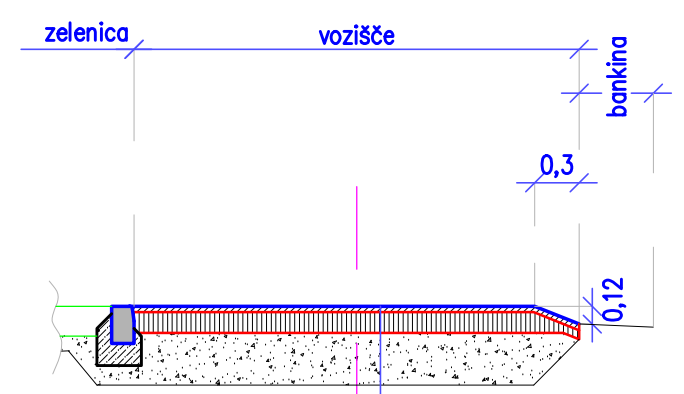

asfaltbeton AC 11 surf 3 cm
asfaltbeton AC 22 base 7-19 cm
tamponski drobljenec